


BOILER
RAINWATER HARVEST
GARDEN EQUIPMENT

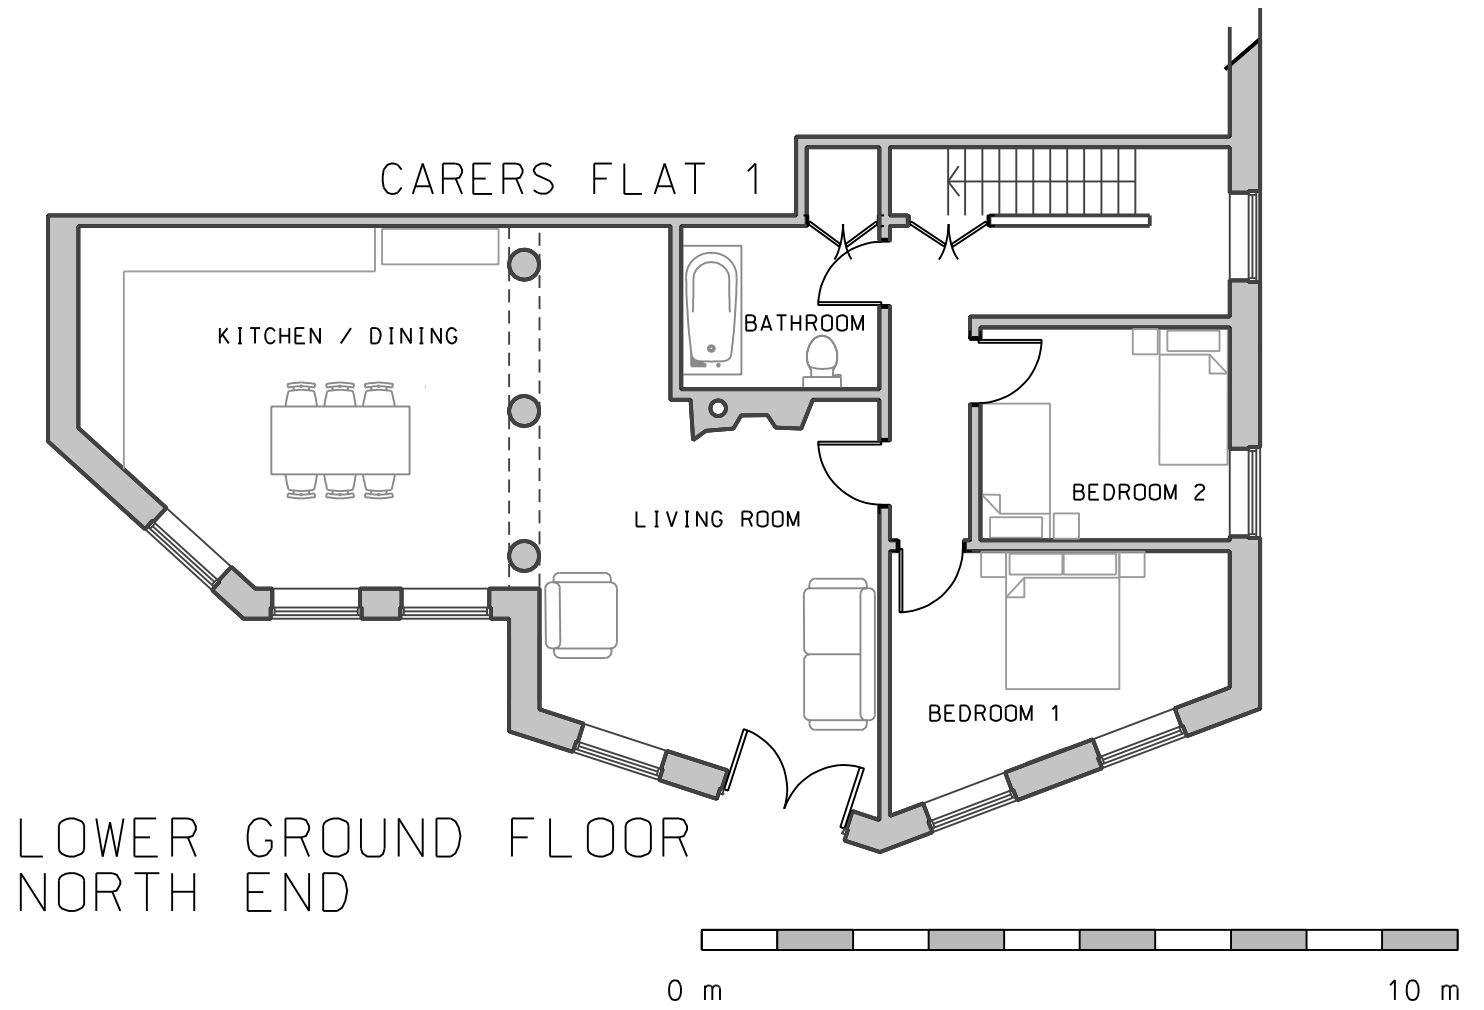

CARERS FLAT 1
LOWER GROUND FLOOR
NORTH END

architecture and planning

159 The Space, Dartington Hall, TQ9 6EL, Tel. 01803 865760

Notes:

1. Do not scale from this drawing.
2. This drawing is DRAFT issue unless marked otherwise.
3. Symbols such as tiling and paving are generated by CAD hatching. This does not indicate exact setting out of these items and detailed drawings and specifications should be referred to.
4. All products shown are to be fitted in accordance with manufacturers recommendations.

Revisions:

0 - denotes original drawing
A -

Drawing Title:	FLOOR PLANS		
Project Name:	NUTLEY HALL NEW RESIDENCE	Scale:	1:100@A3
Drawing No:	NUTL-LAY-06-C	Date:	Oct 15
Revision:	C		